

F 25*20

10x21/20

F 25*20


DM

K_{1/2}

TM





F 12*14 Ø


YD10*21


F 12*14 Ø

YD10*21

VP


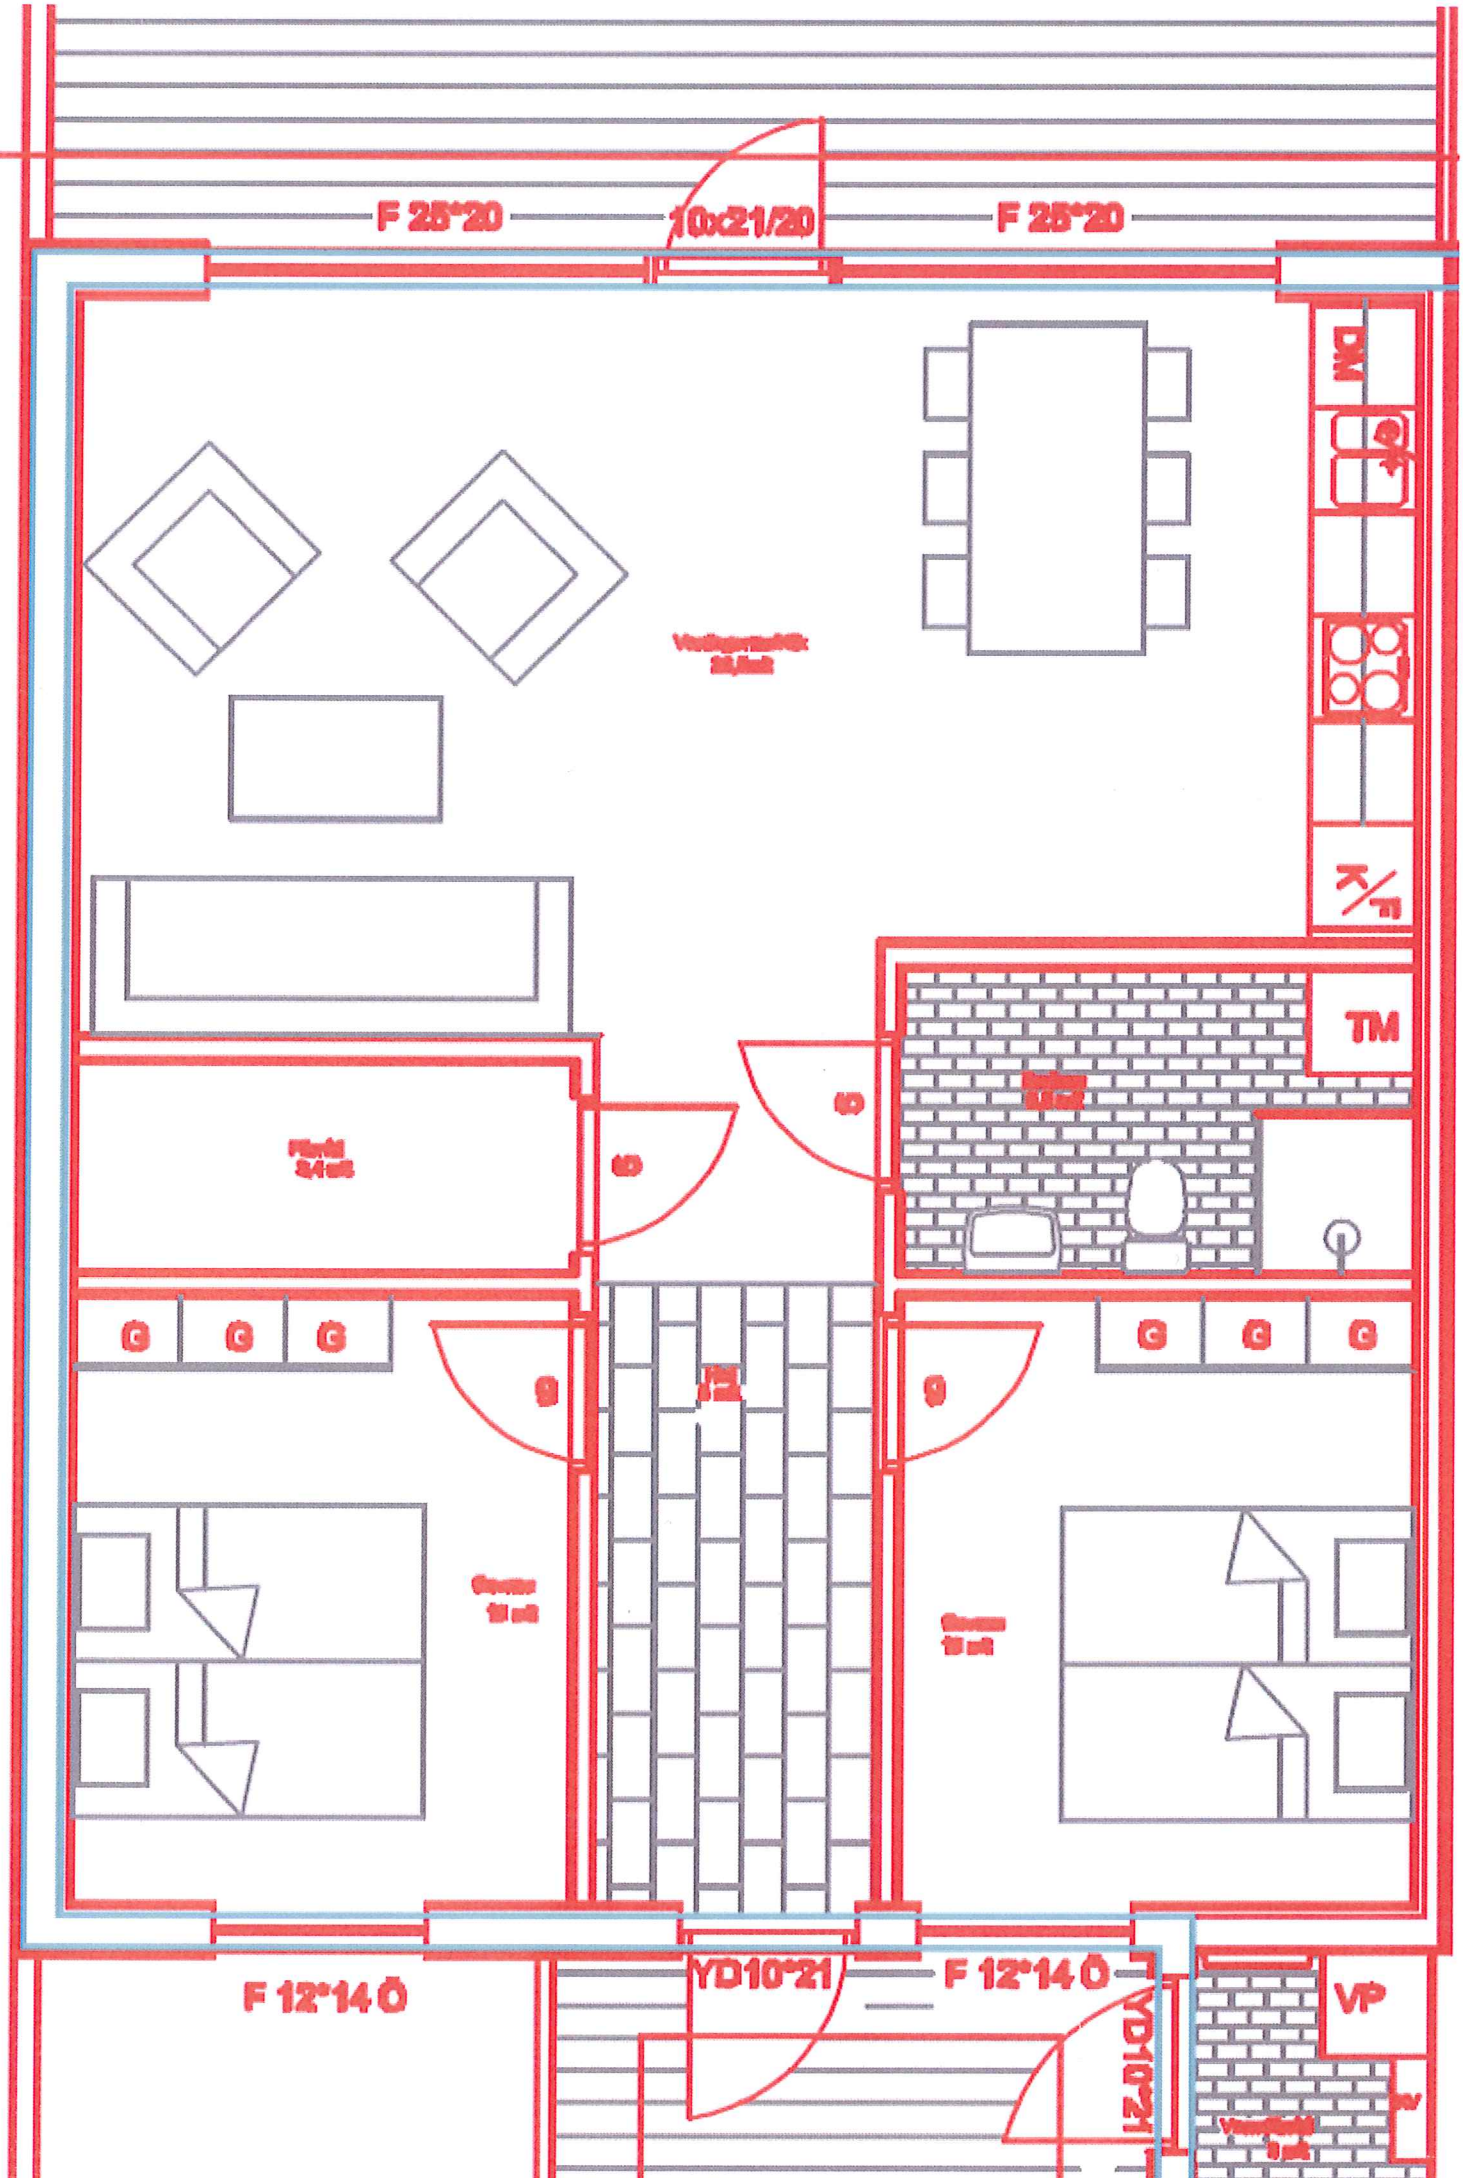

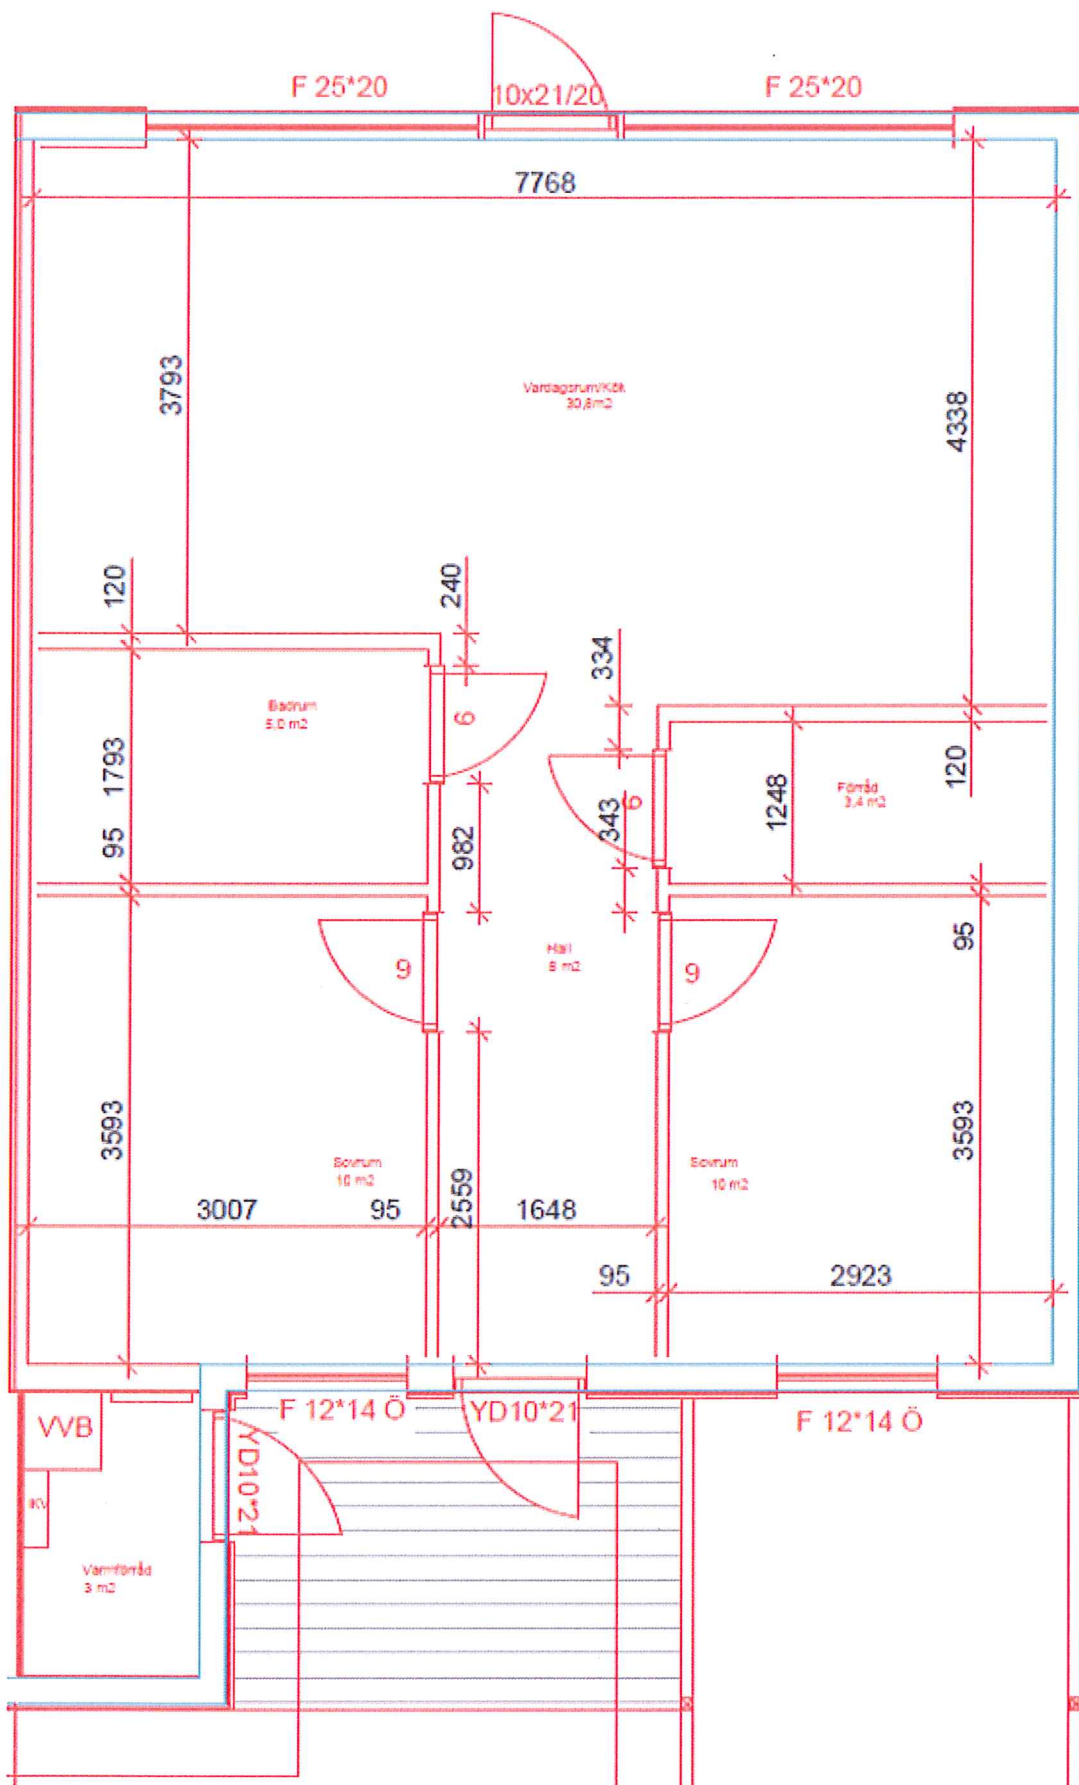

4400